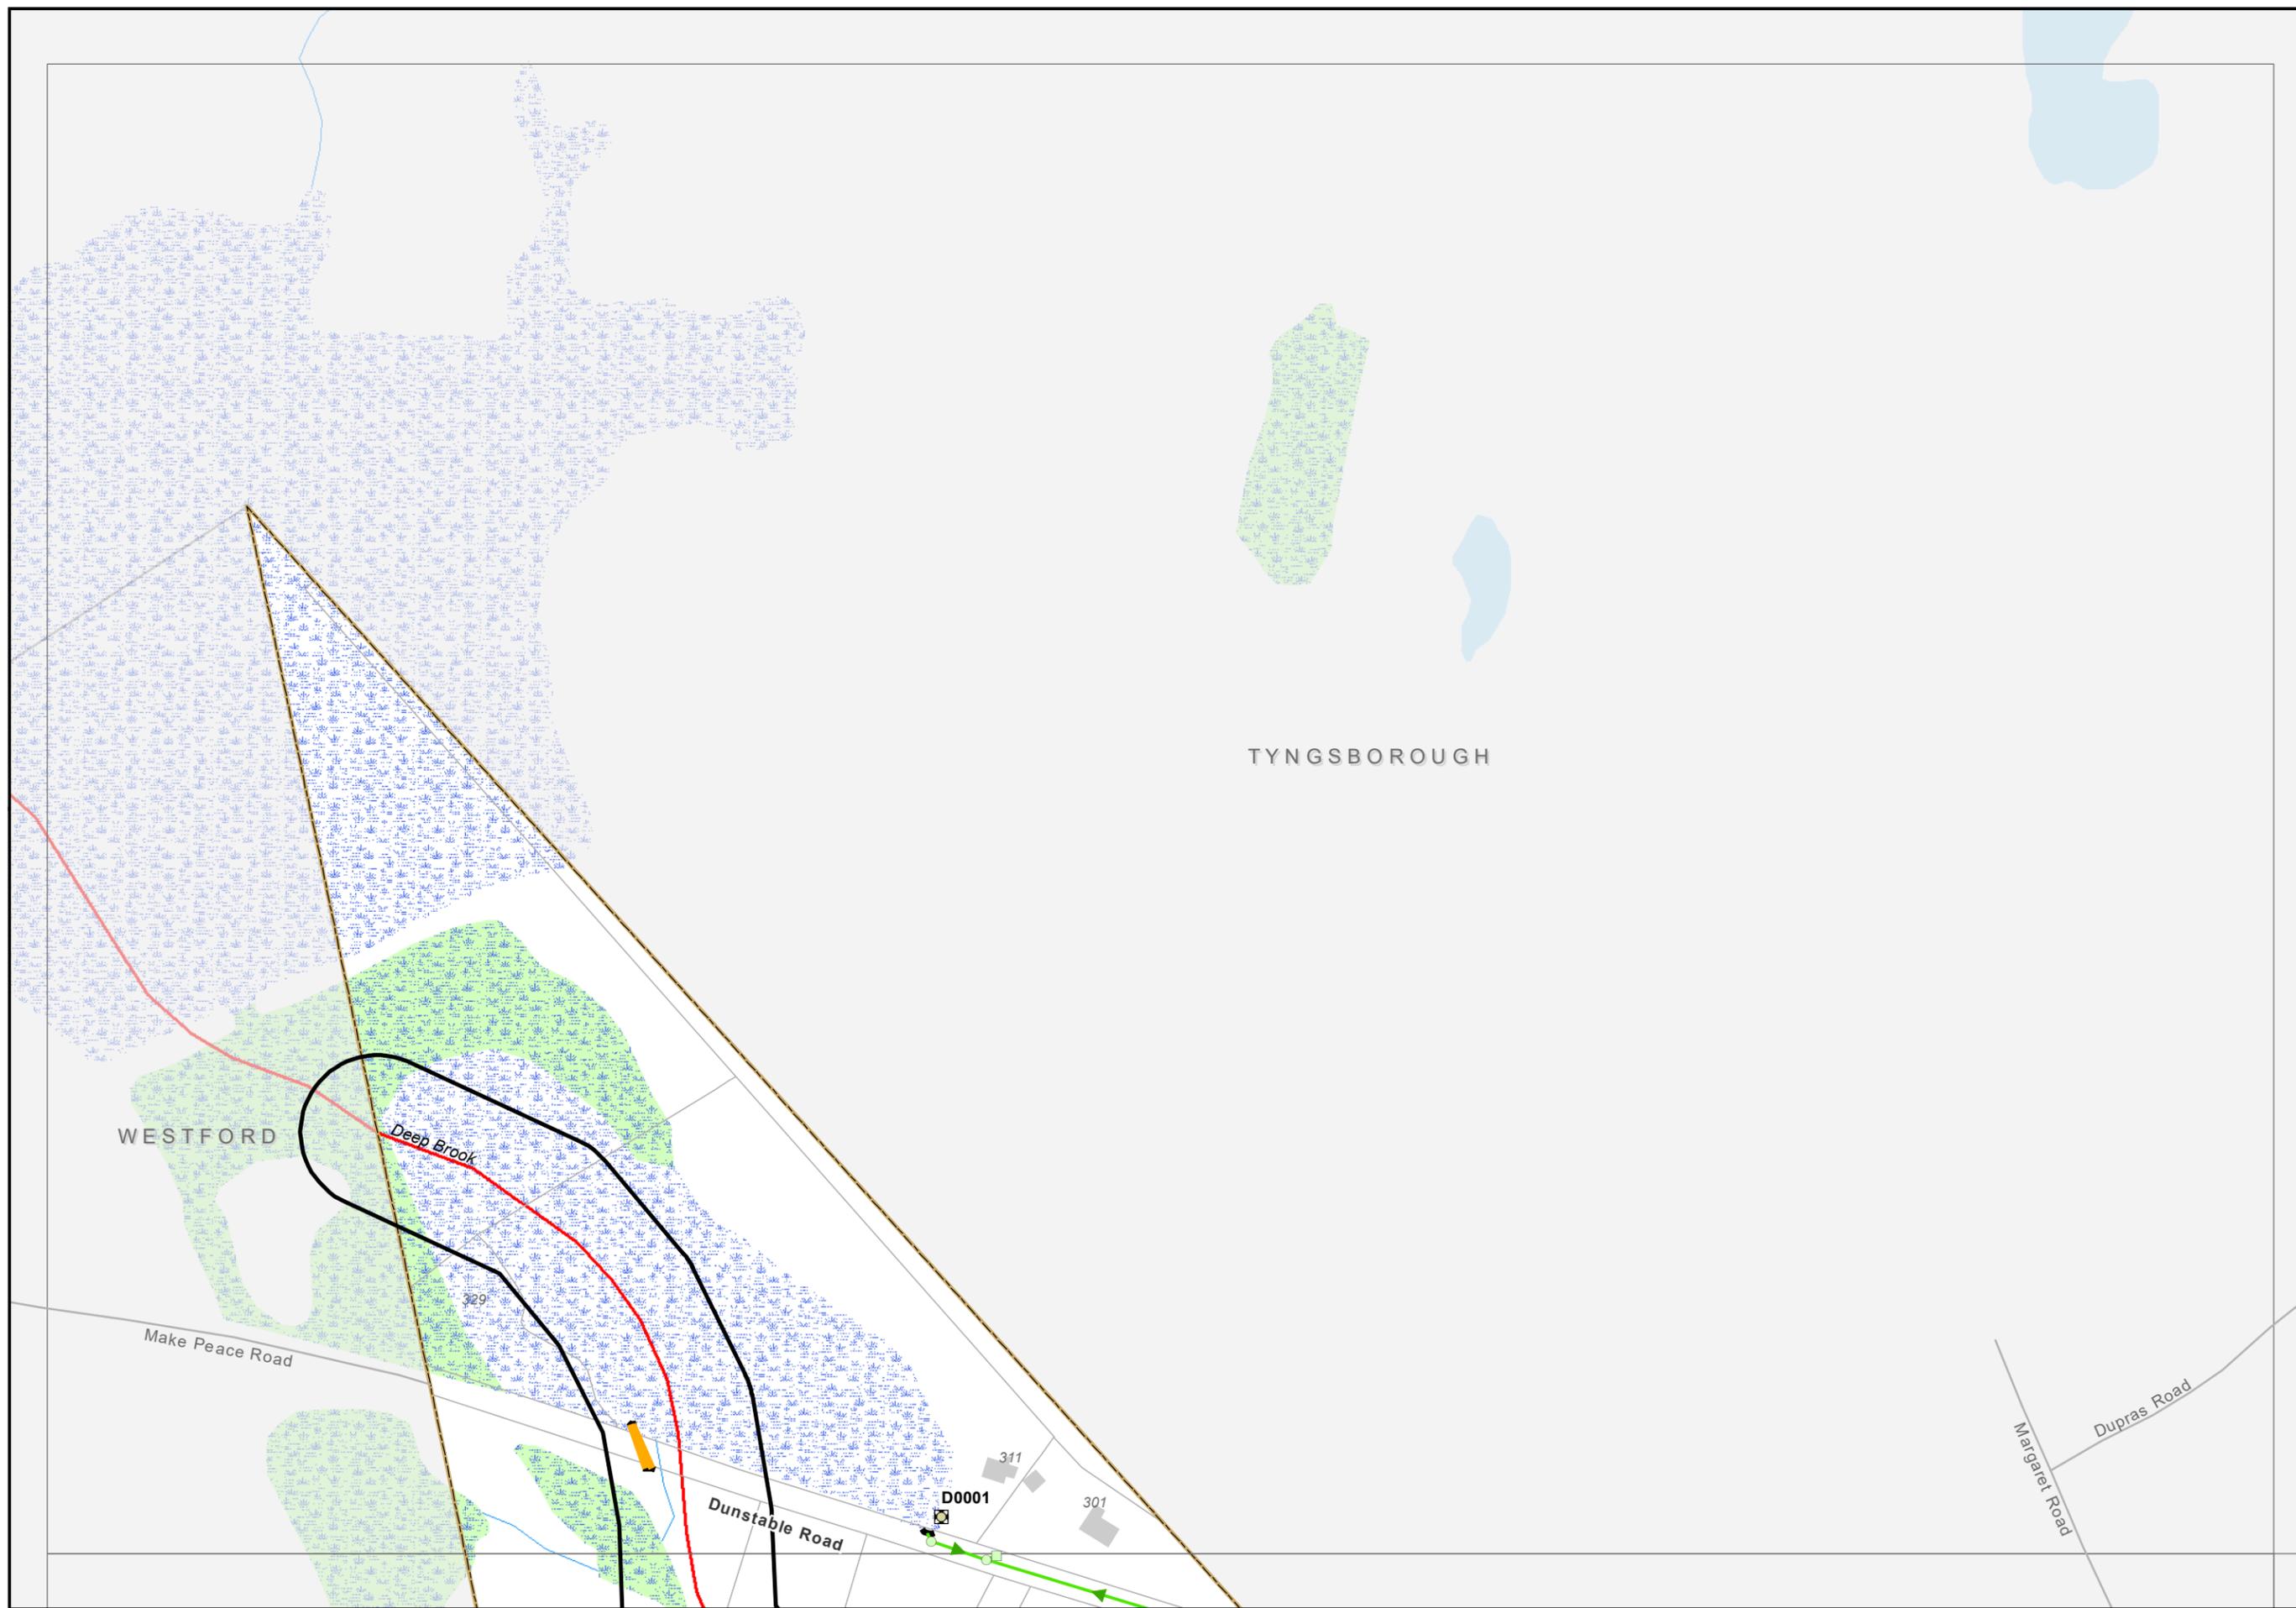
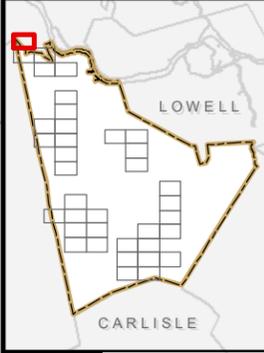


Disclaimer:
 The information shown is for planning purposes only and should not be considered exact. Field inspection and verification is required.

- Legend**
-  Outfall
 -  Manhole
 -  Catch Basin
 -  Inlet
 -  Outlet
 -  Swale
 -  Detention Basin
 -  Overflow
 -  Treatment Unit
 -  Drain Pipe
 -  Culvert
 -  Headwall
 -  Stream Assessment Area



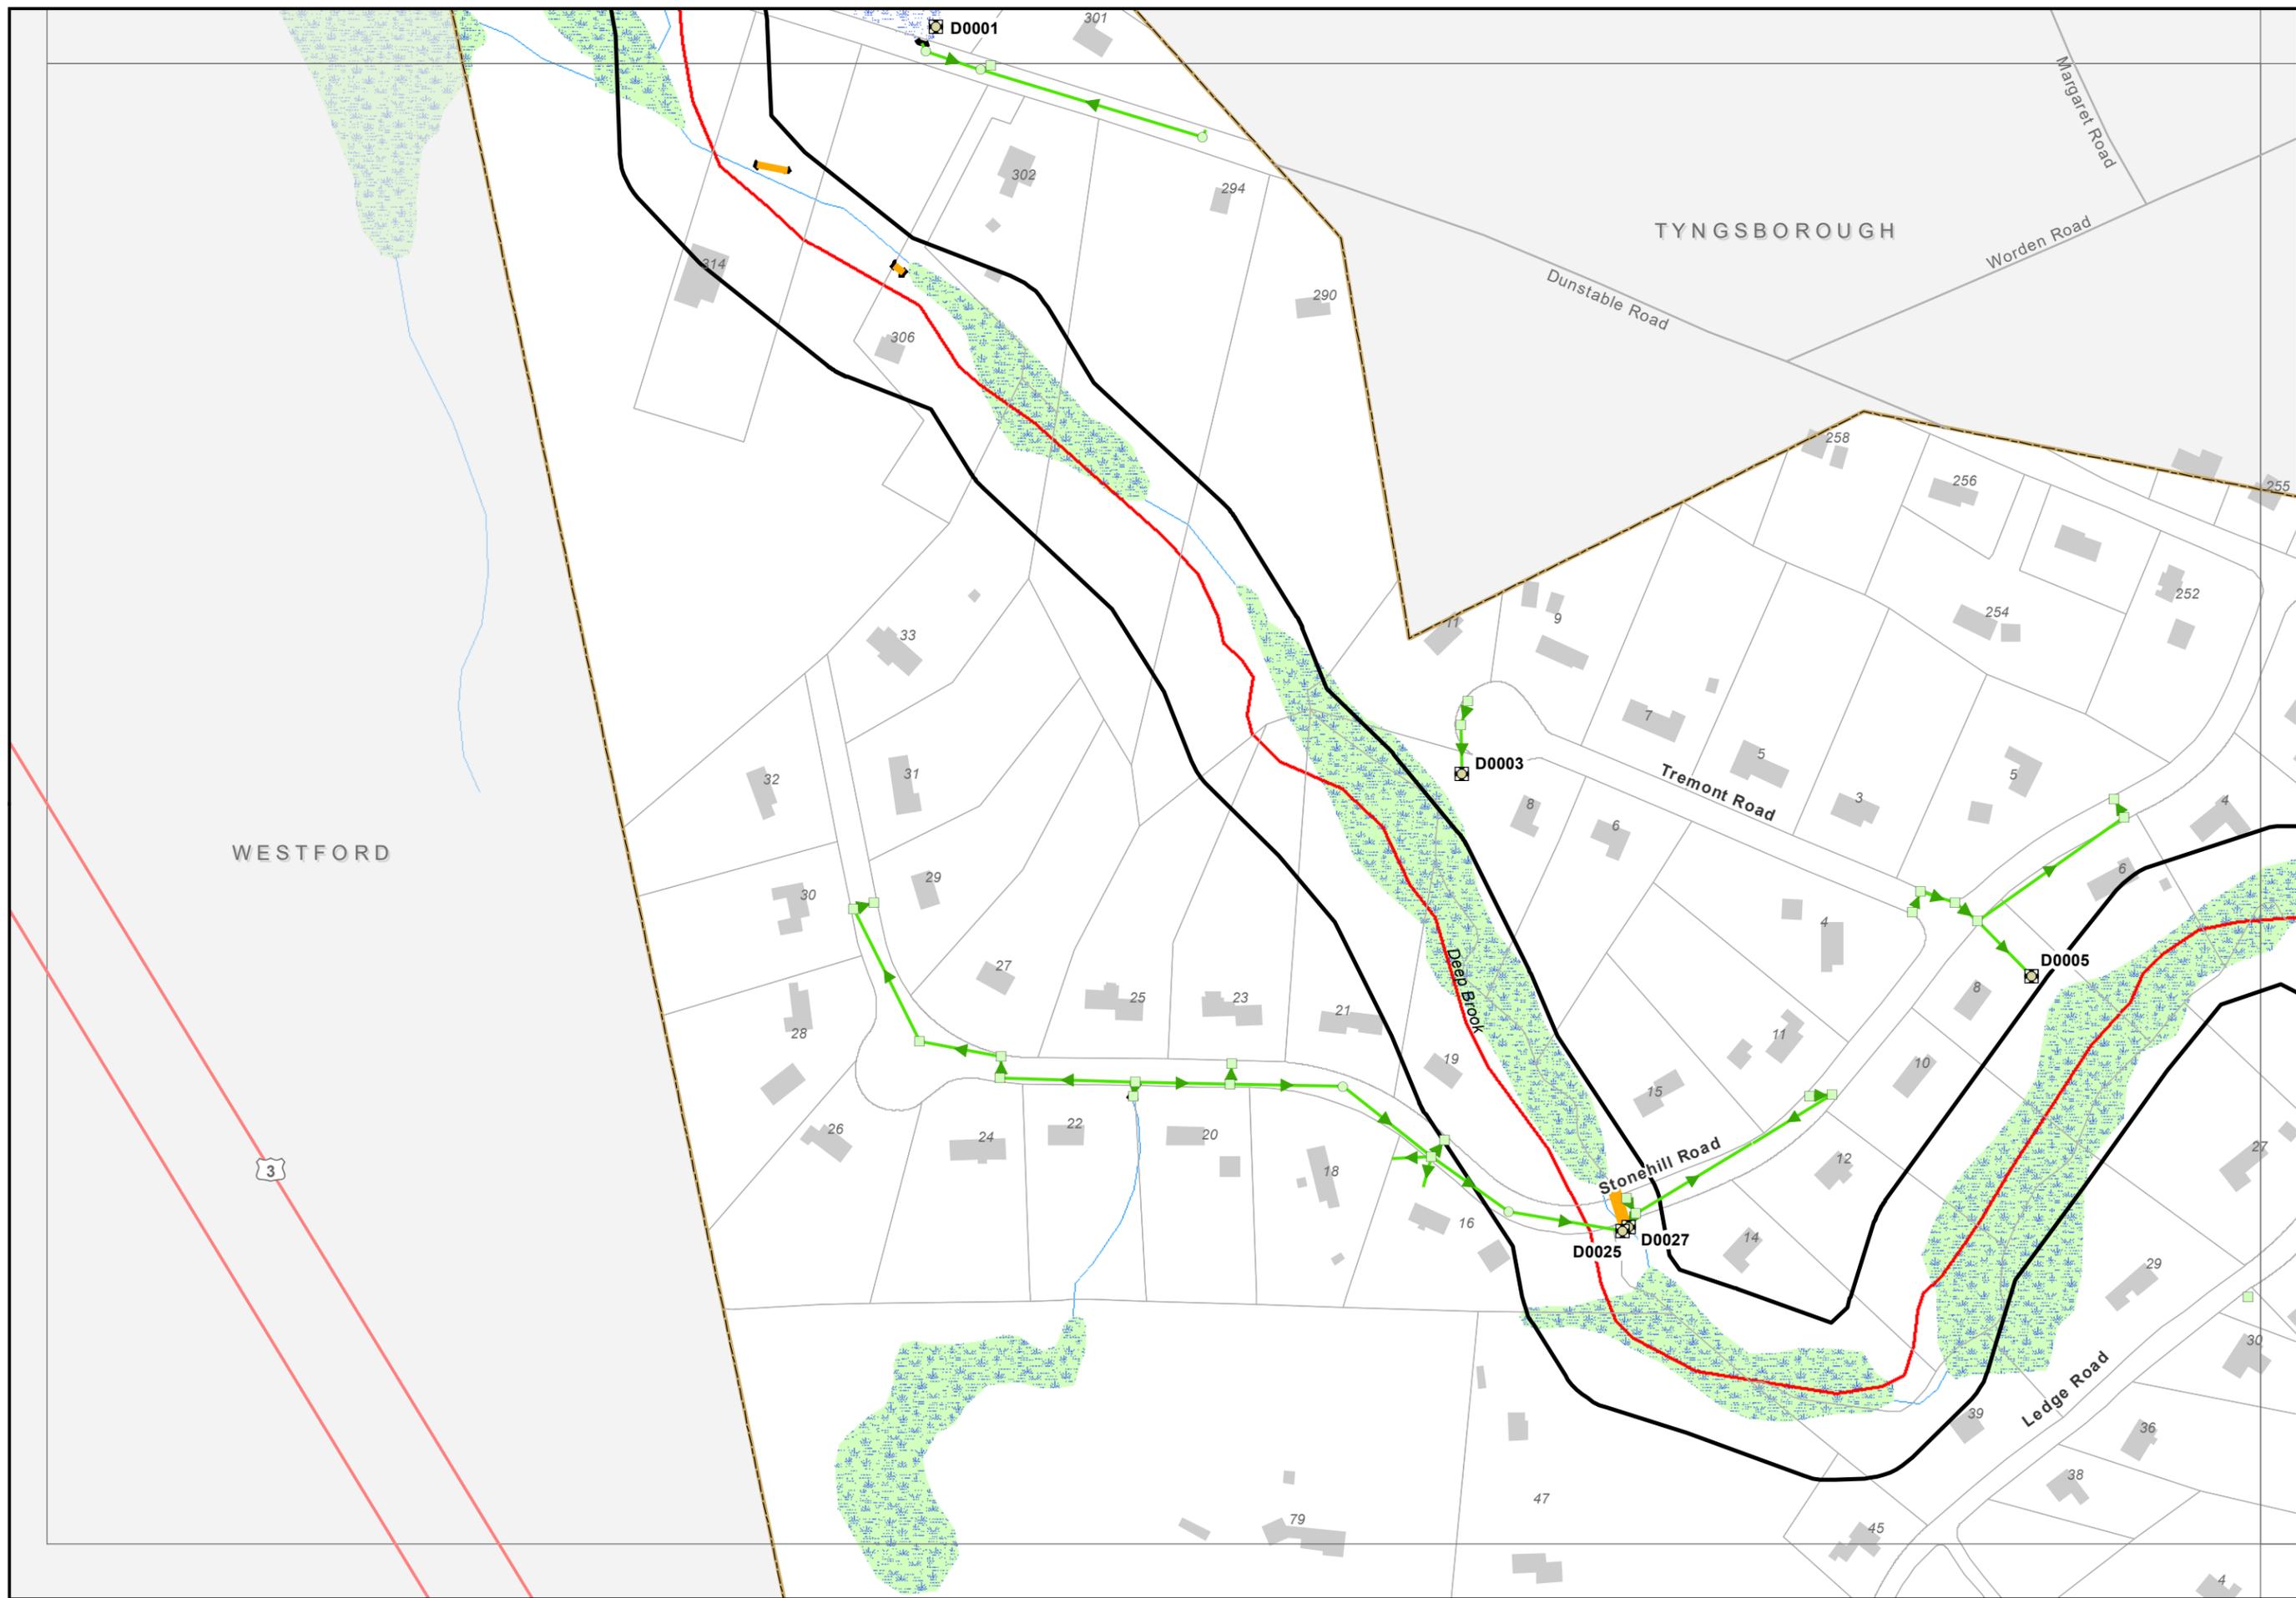
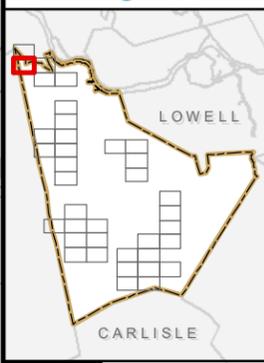


FIGURE 1
TOWN OF CHELMSFORD,
MASSACHUSETTS
STREAM
ASSESSMENT
 June 2019

Disclaimer:
 The information shown is for planning purposes only and should not be considered exact. Field inspection and verification is required.

- Legend**
- Outfall
 - Manhole
 - Catch Basin
 - Inlet
 - Outlet
 - Swale
 - Detention Basin
 - Overflow
 - Treatment Unit
 - Drain Pipe
 - Culvert
 - Headwall
 - Stream Assessment Area



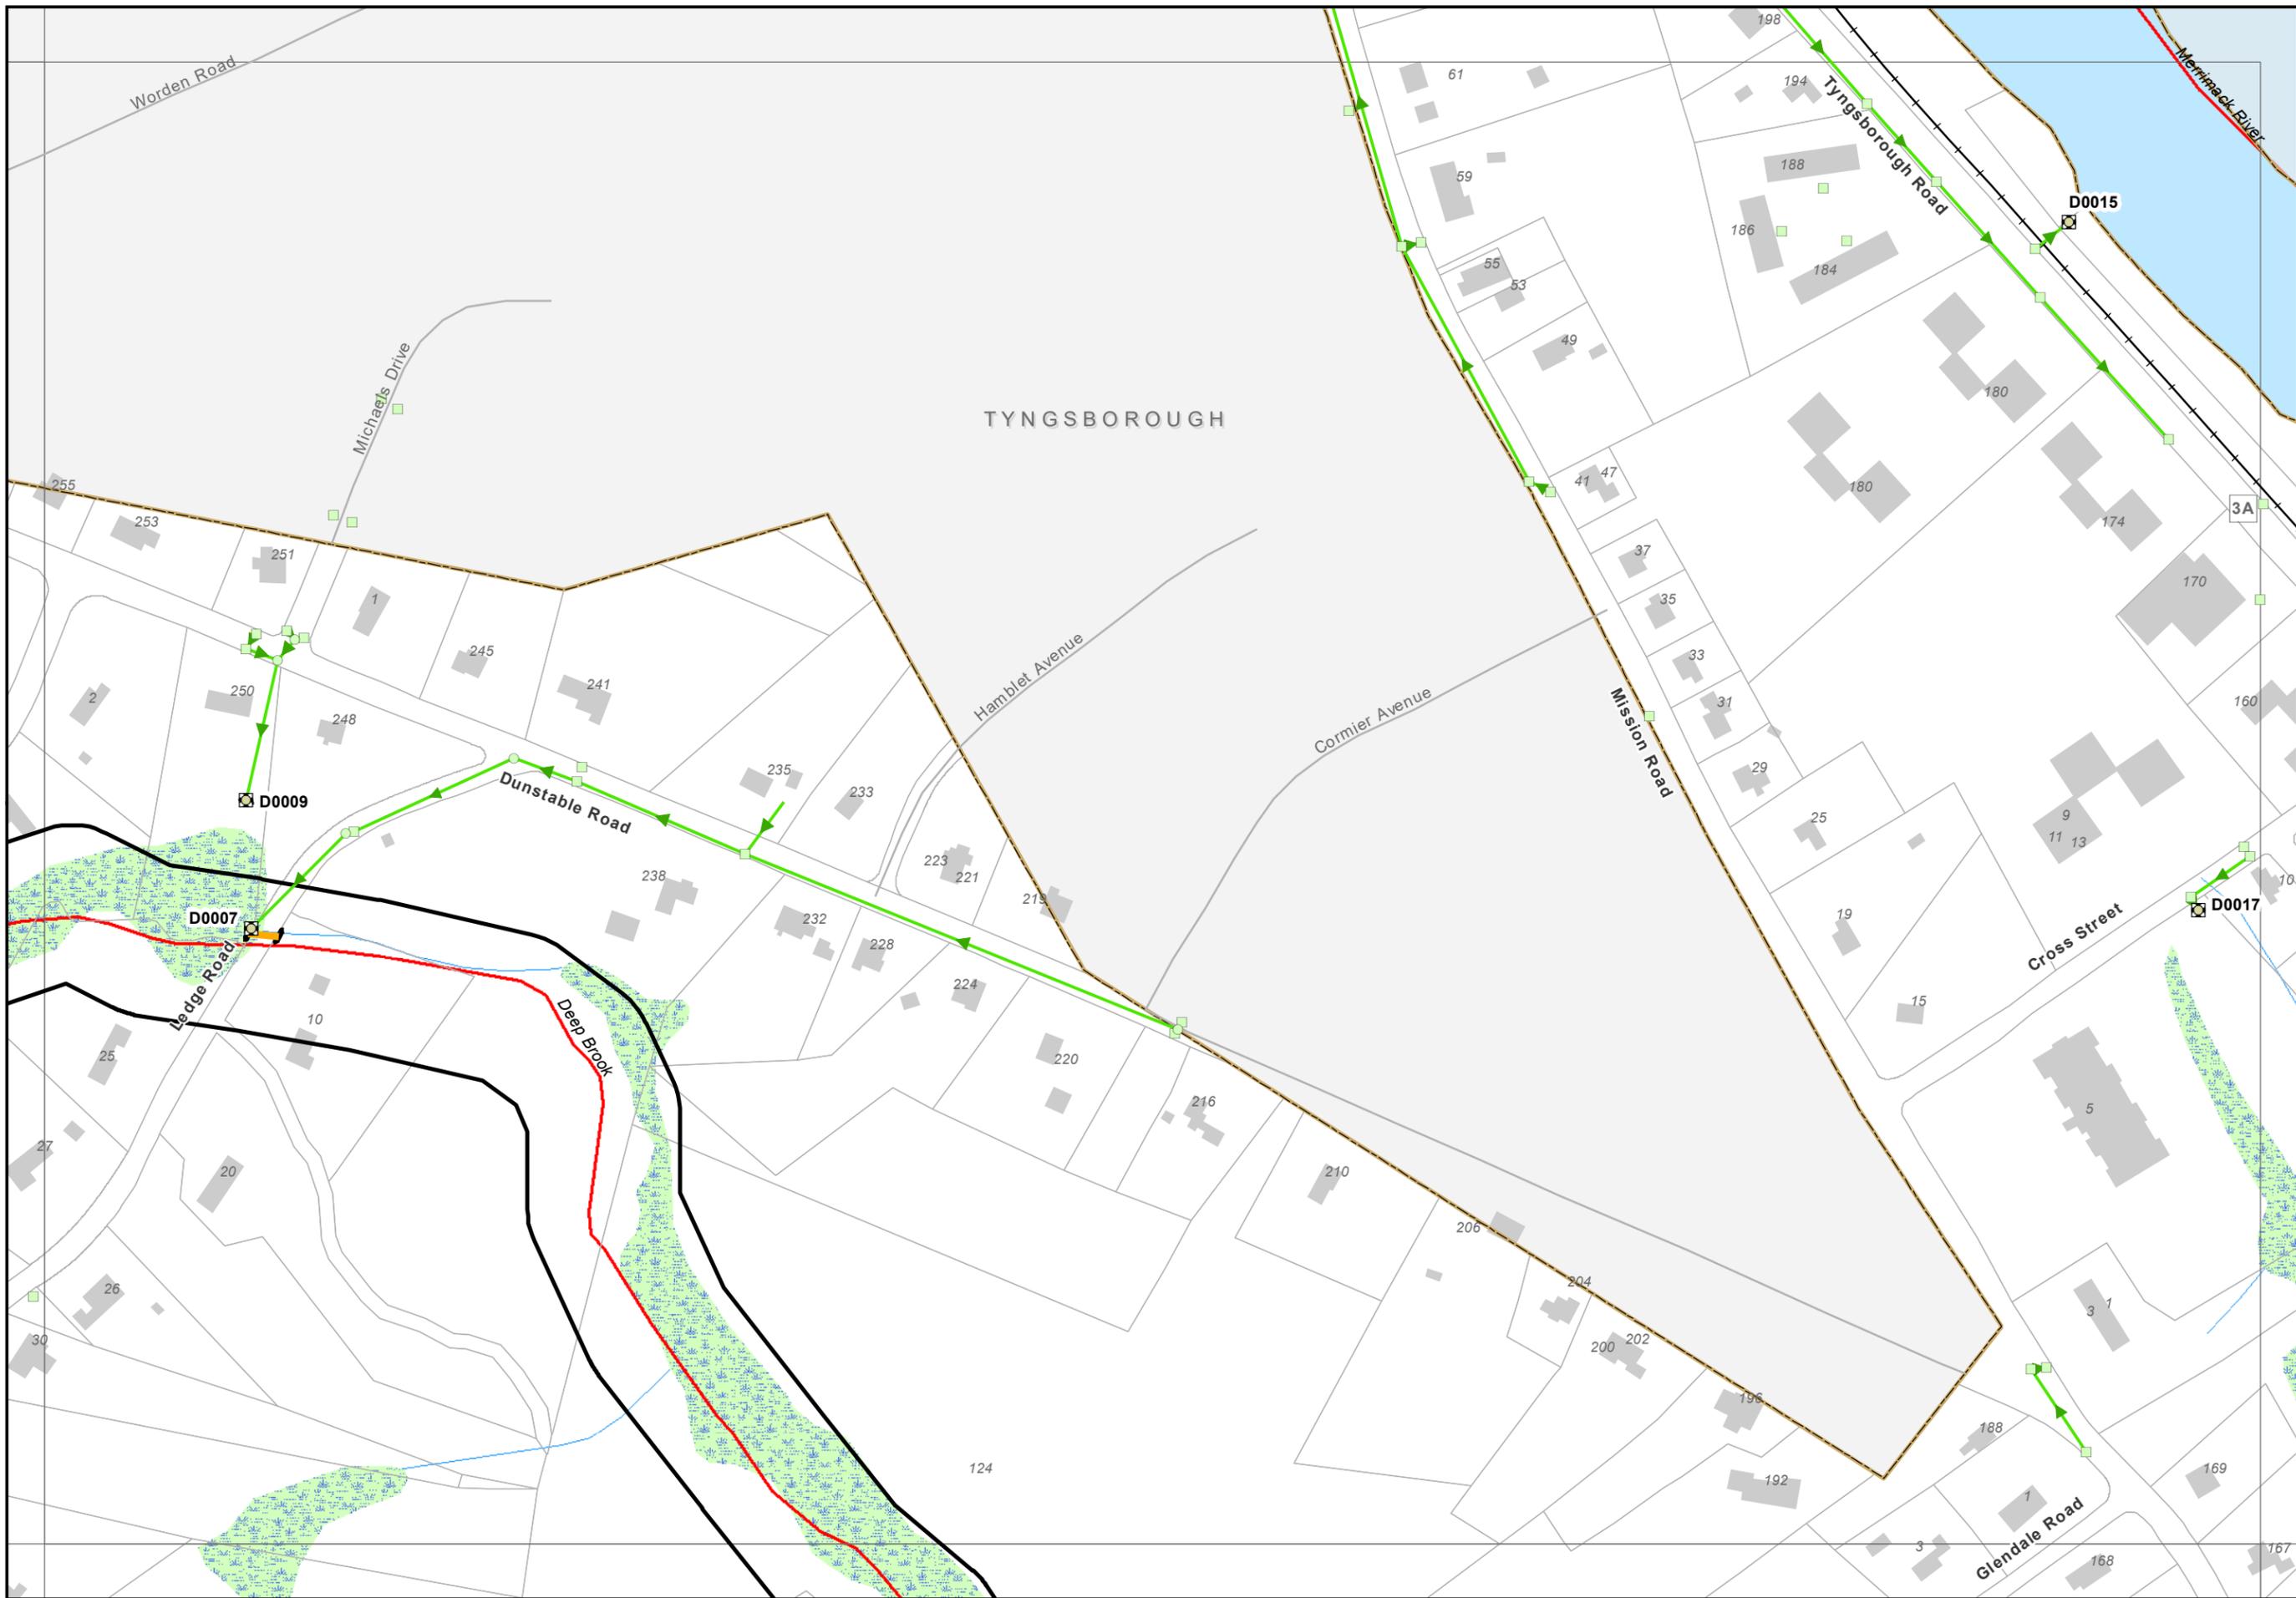
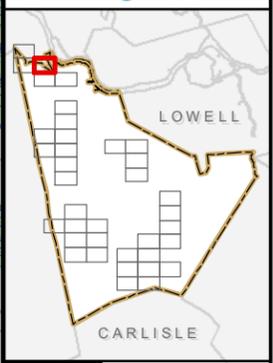


FIGURE 1
TOWN OF CHELMSFORD,
MASSACHUSETTS
STREAM
ASSESSMENT
 June 2019

Disclaimer:
 The information shown is for planning purposes only and should not be considered exact. Field inspection and verification is required.

- Legend**
- Outfall
 - Manhole
 - Catch Basin
 - Inlet
 - Outlet
 - Swale
 - Detention Basin
 - Overflow
 - Treatment Unit
 - Drain Pipe
 - Culvert
 - Headwall
 - Stream Assessment Area



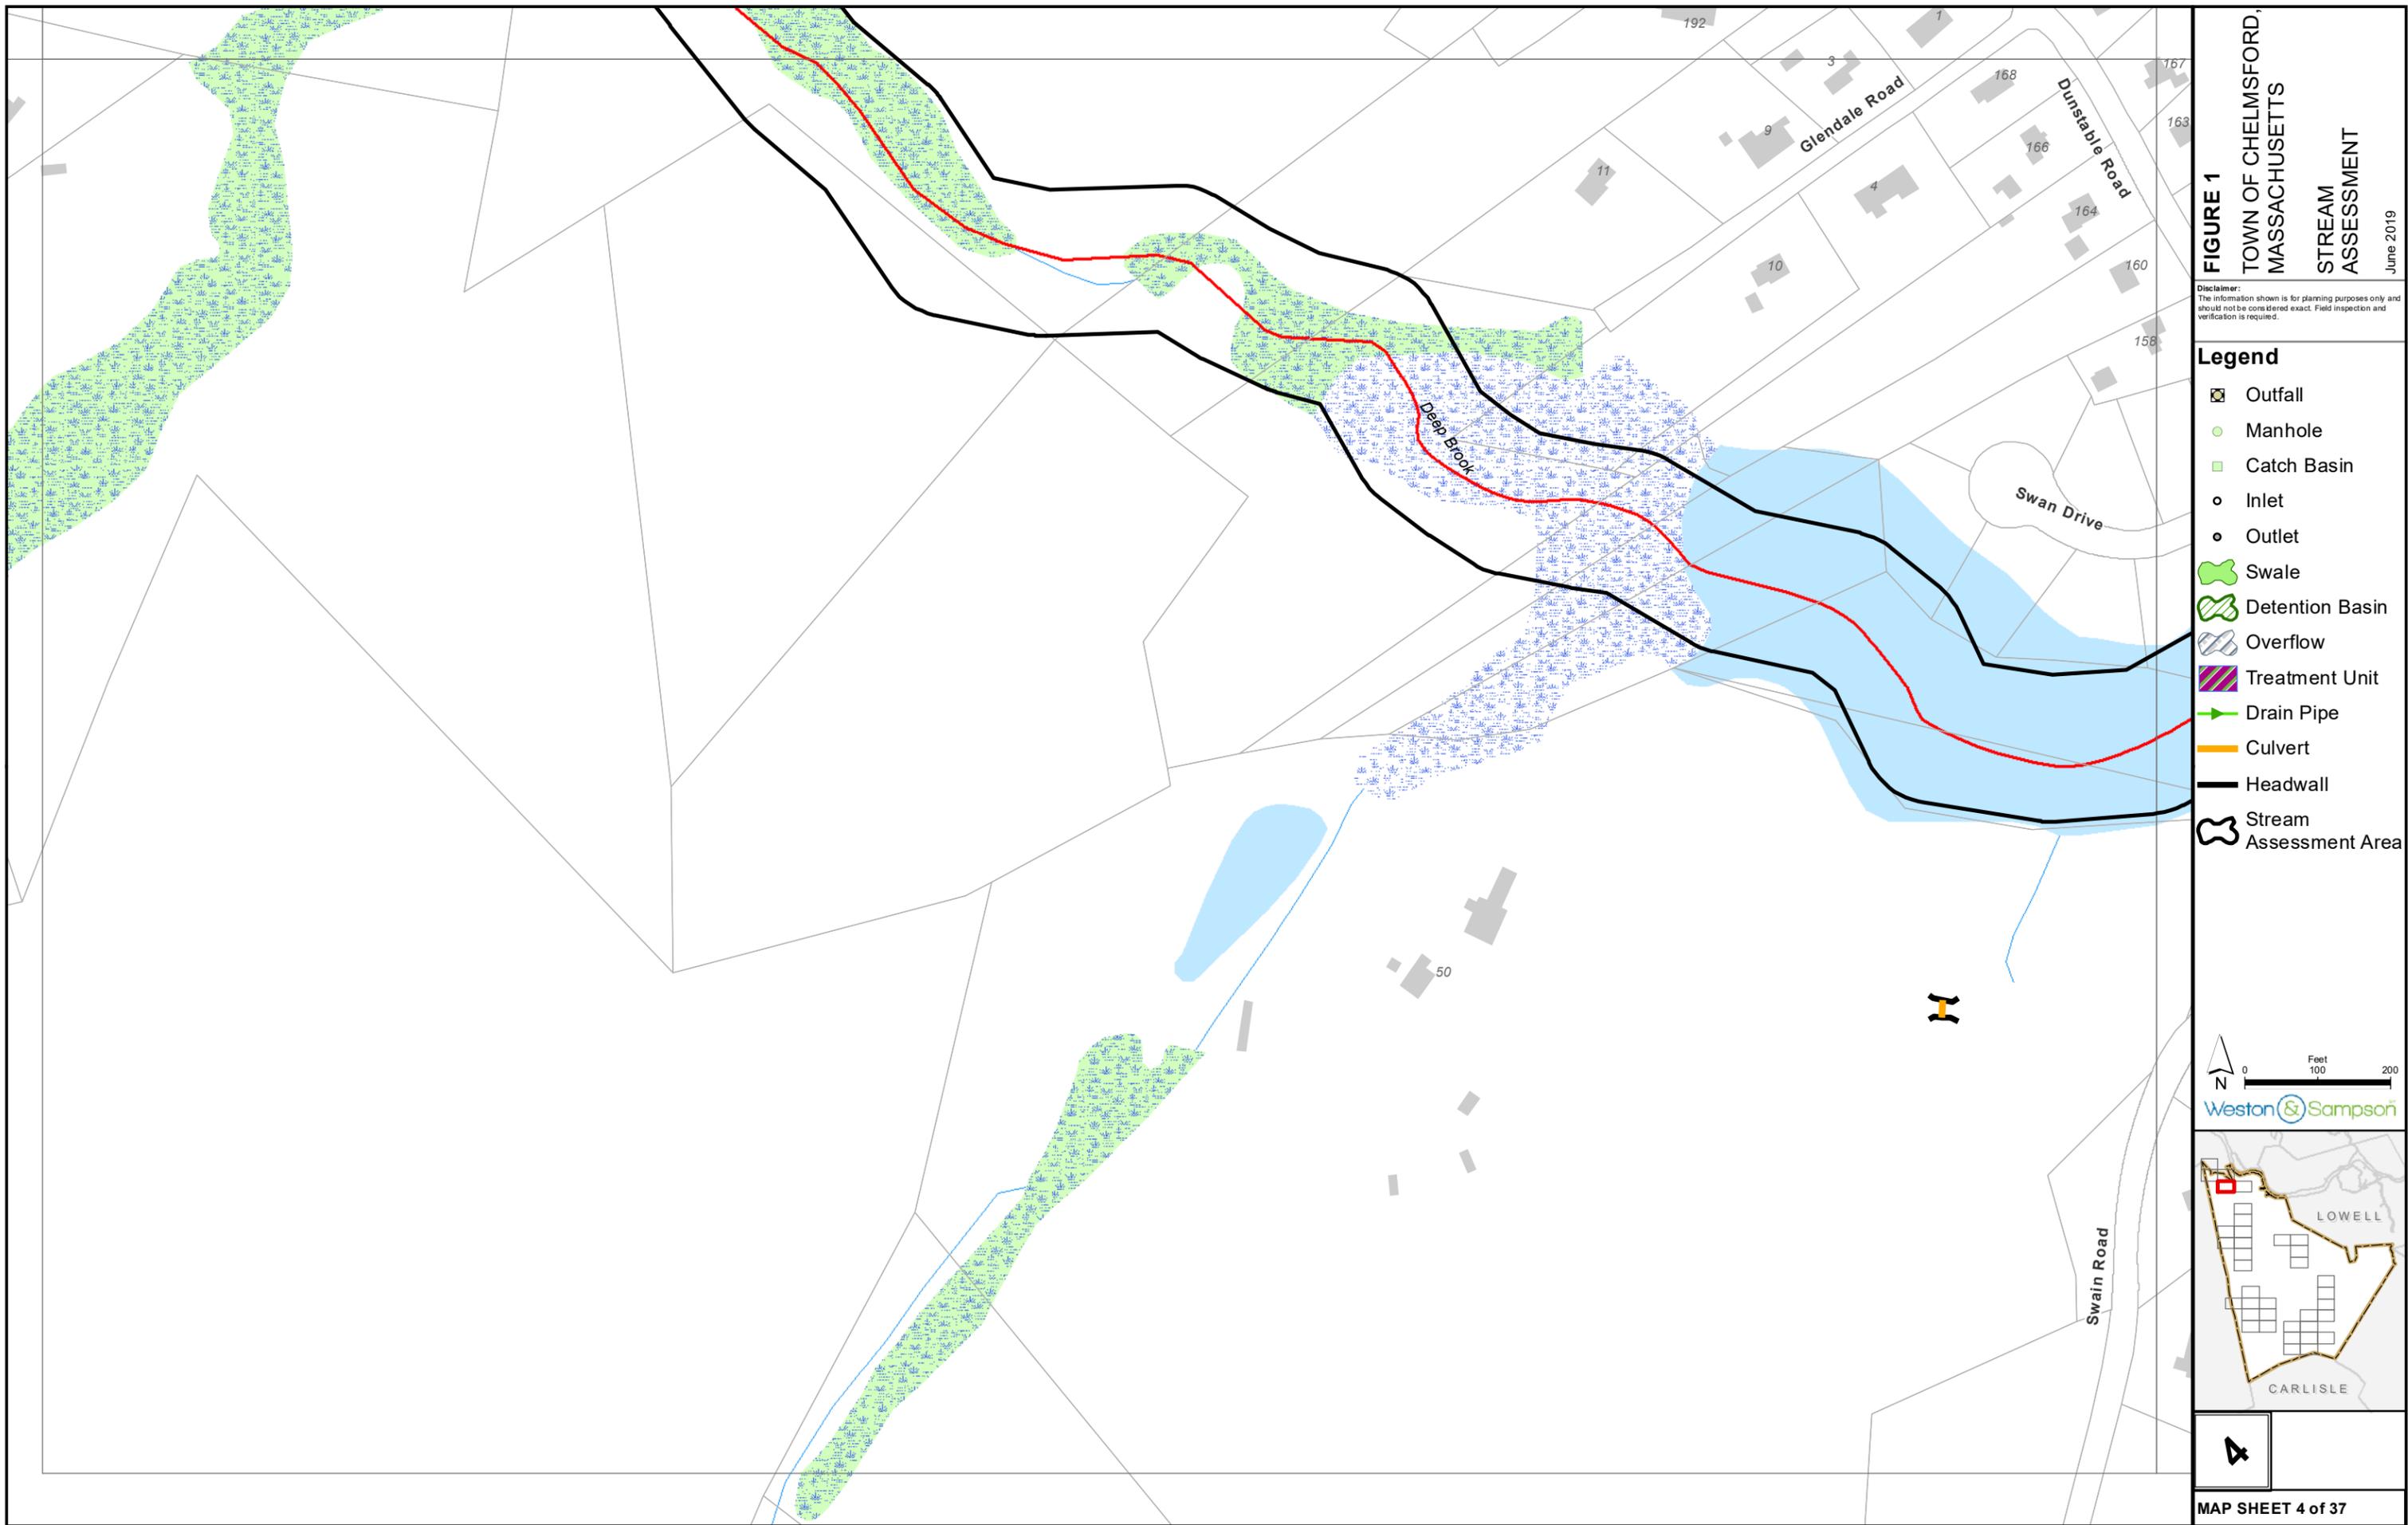
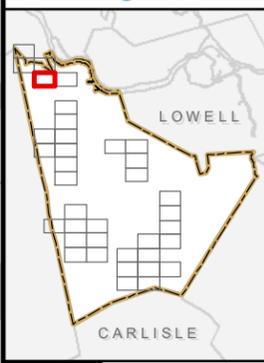


FIGURE 1
TOWN OF CHELMSFORD,
MASSACHUSETTS
STREAM
ASSESSMENT
 June 2019

Disclaimer:
 The information shown is for planning purposes only and should not be considered exact. Field inspection and verification is required.

- Legend**
- Outfall
 - Manhole
 - Catch Basin
 - Inlet
 - Outlet
 - Swale
 - Detention Basin
 - Overflow
 - Treatment Unit
 - Drain Pipe
 - Culvert
 - Headwall
 - Stream Assessment Area



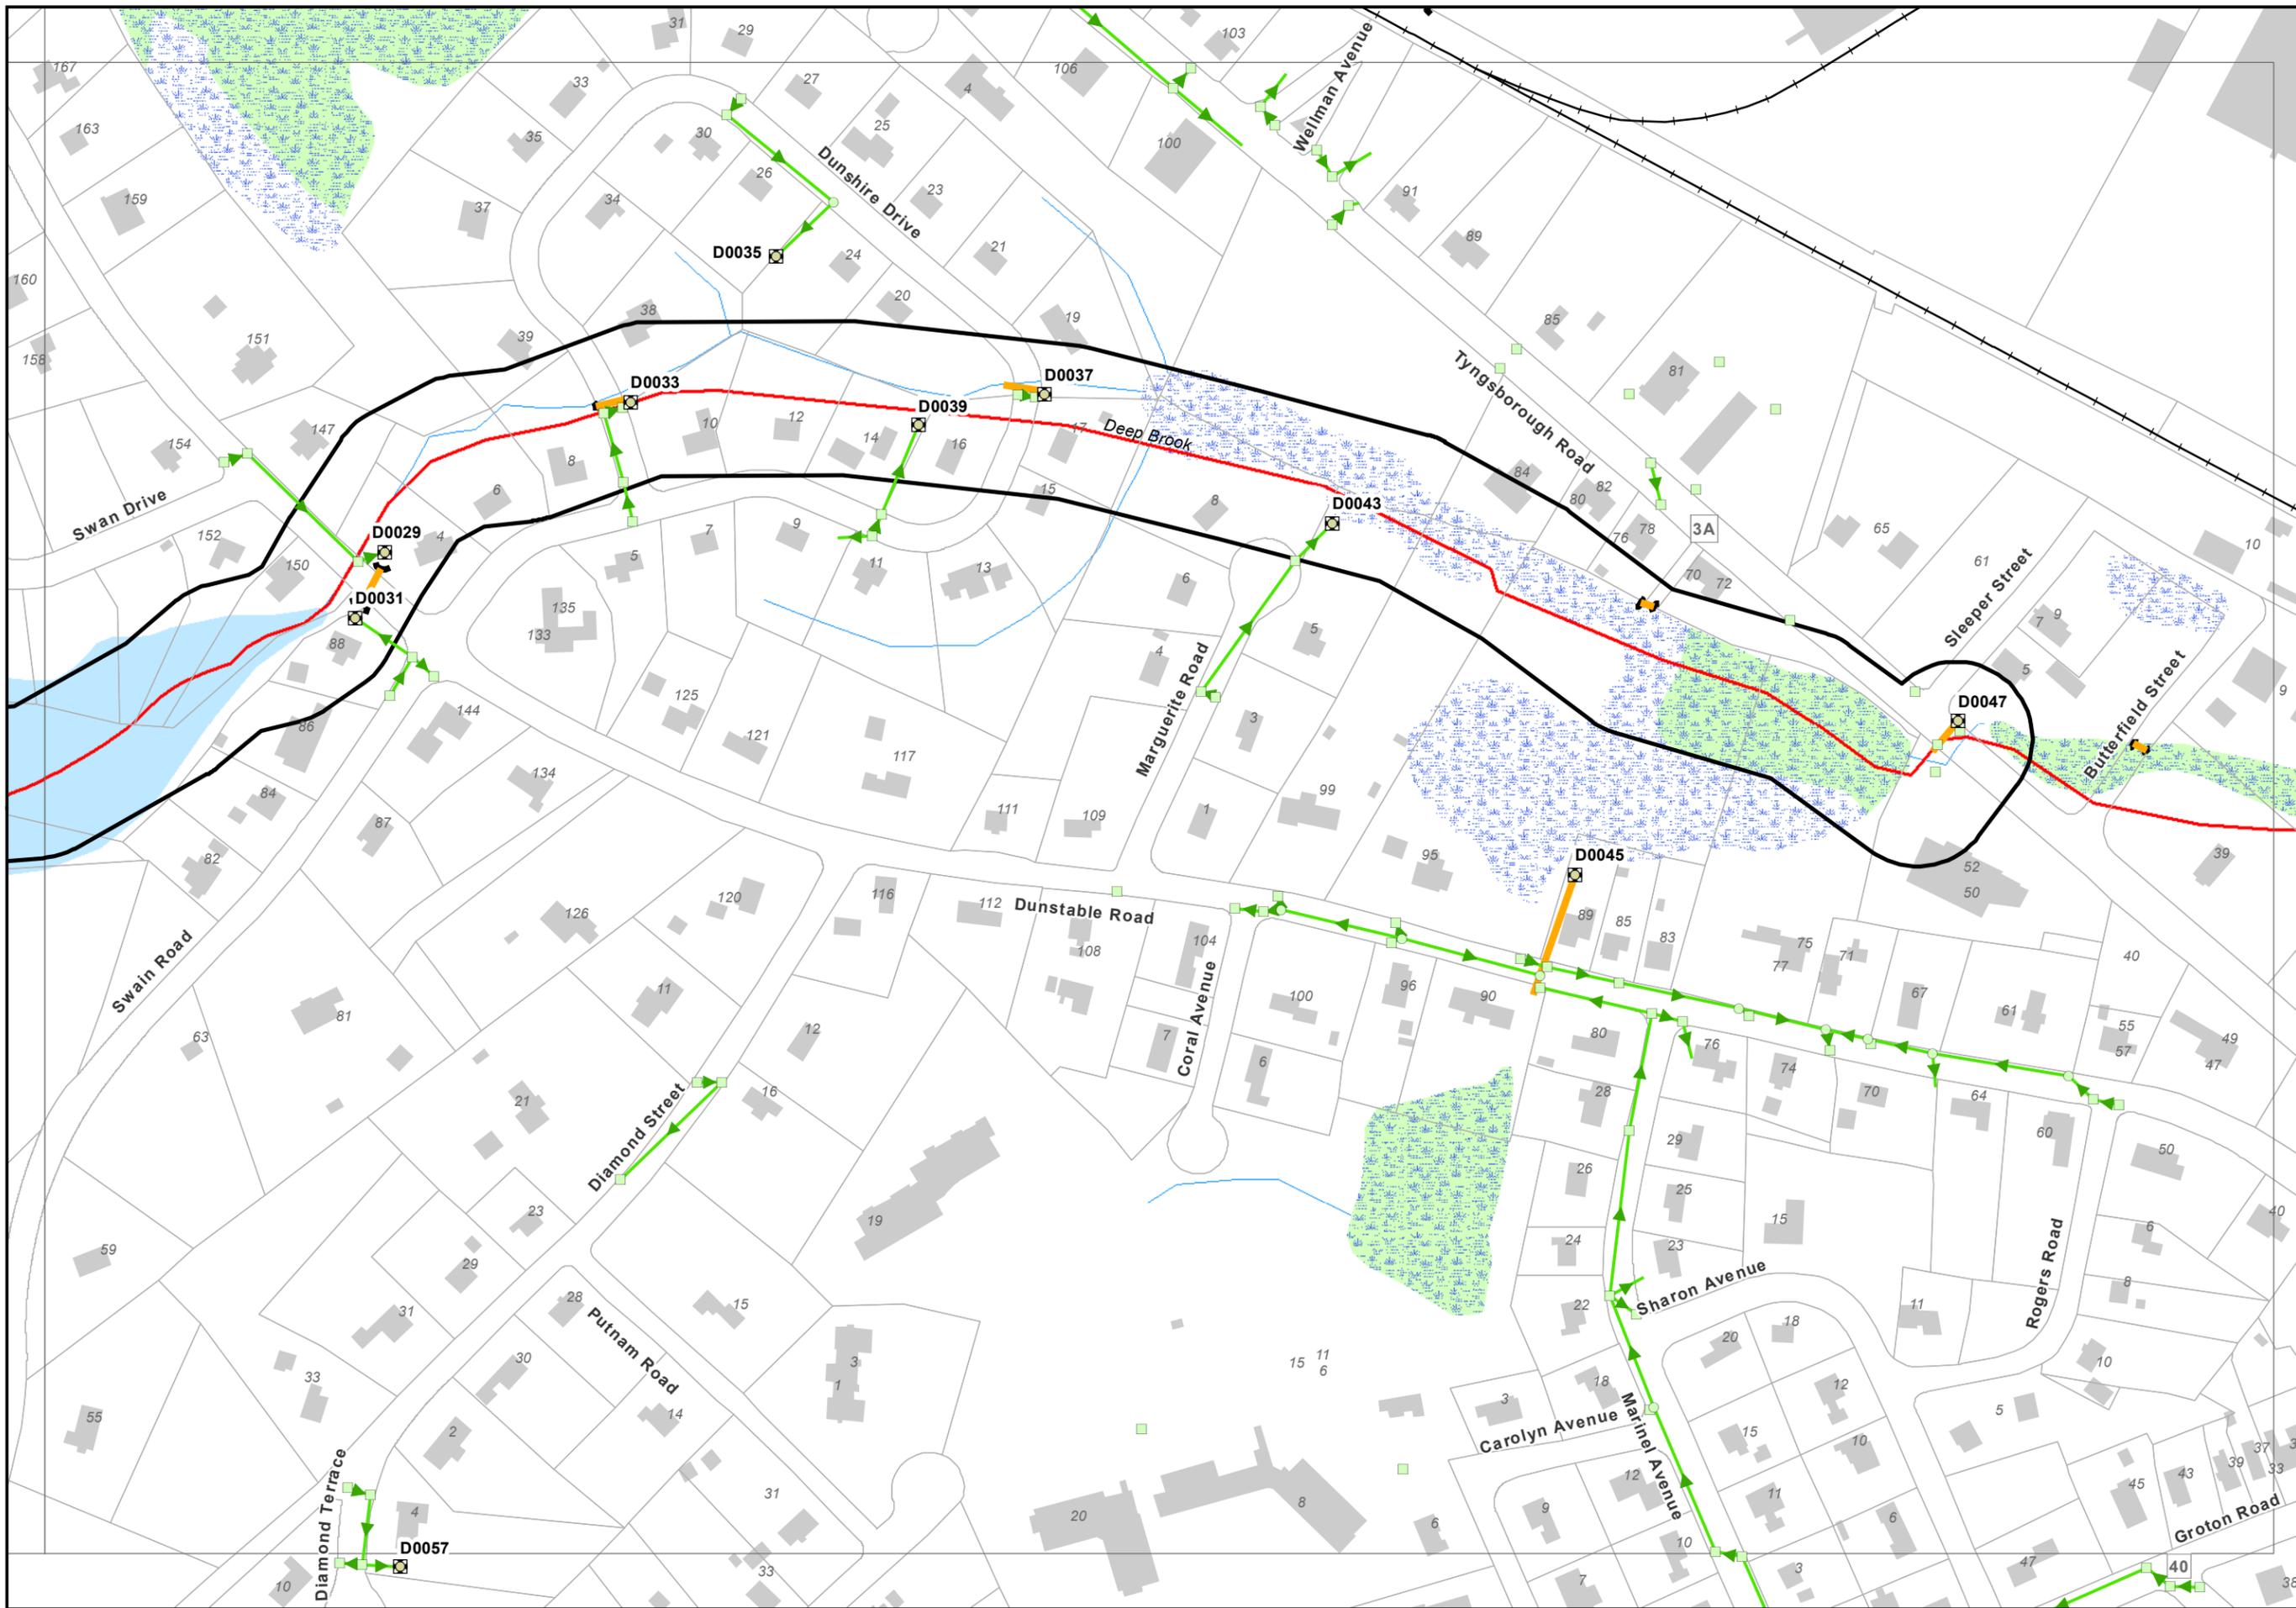


FIGURE 1
TOWN OF CHELMSFORD,
MASSACHUSETTS
STREAM
ASSESSMENT
 June 2019

Disclaimer:
 The information shown is for planning purposes only and should not be considered exact. Field inspection and verification is required.

- Legend**
- Outfall
 - Manhole
 - Catch Basin
 - Inlet
 - Outlet
 - Swale
 - Detention Basin
 - Overflow
 - Treatment Unit
 - Drain Pipe
 - Culvert
 - Headwall
 - Stream Assessment Area

